

FAIRWAY ELEVATION



TOPSIDER
BUILDING SYSTEMS
Commercial Portfolio

CRAFTSMAN DESIGN
COUNTRY CLUB


DESIGN OVERVIEW

Total Building Area 4,100 s.f. or 380 m²
Building Foot Print 6,820 s.f. or 633 m²


*Infinite Expansion & Amenity Possibilities
Unlimited Exterior Architectural Styles*

CLUB AMENITIES

*72 Seat Restaurant & Bar
120 Seat Multi-Purpose Room
Expansive Exterior Patios & Decks
Pro-Shop
Business Center
Member Services*

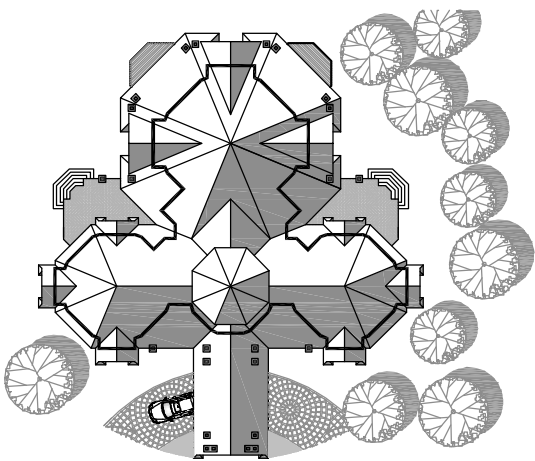

ENTRANCE ELEVATION

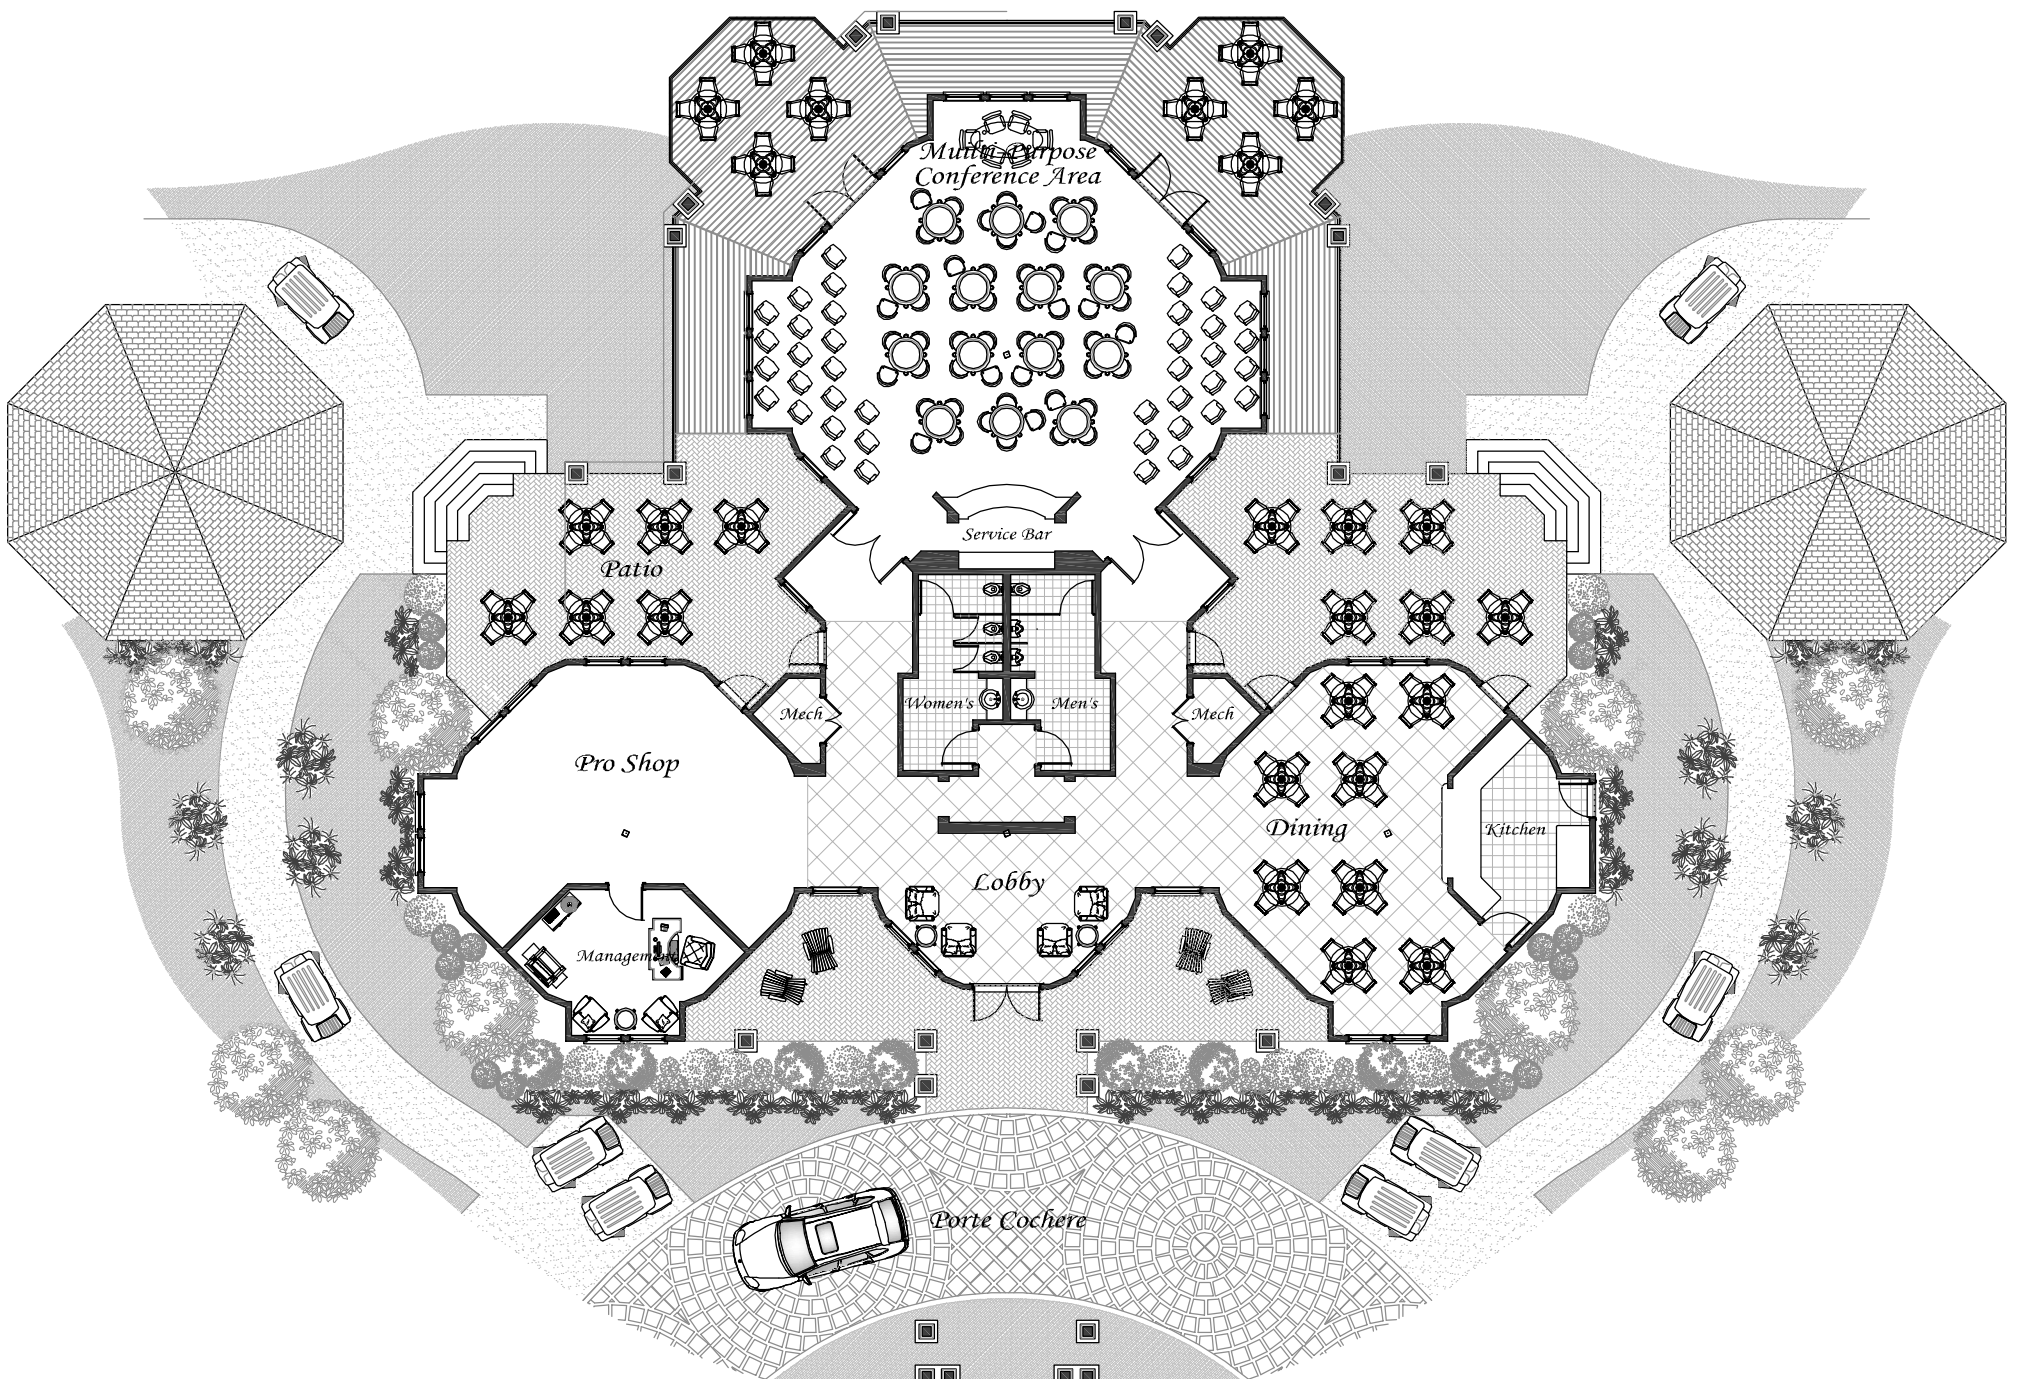

FLOOR PLAN